

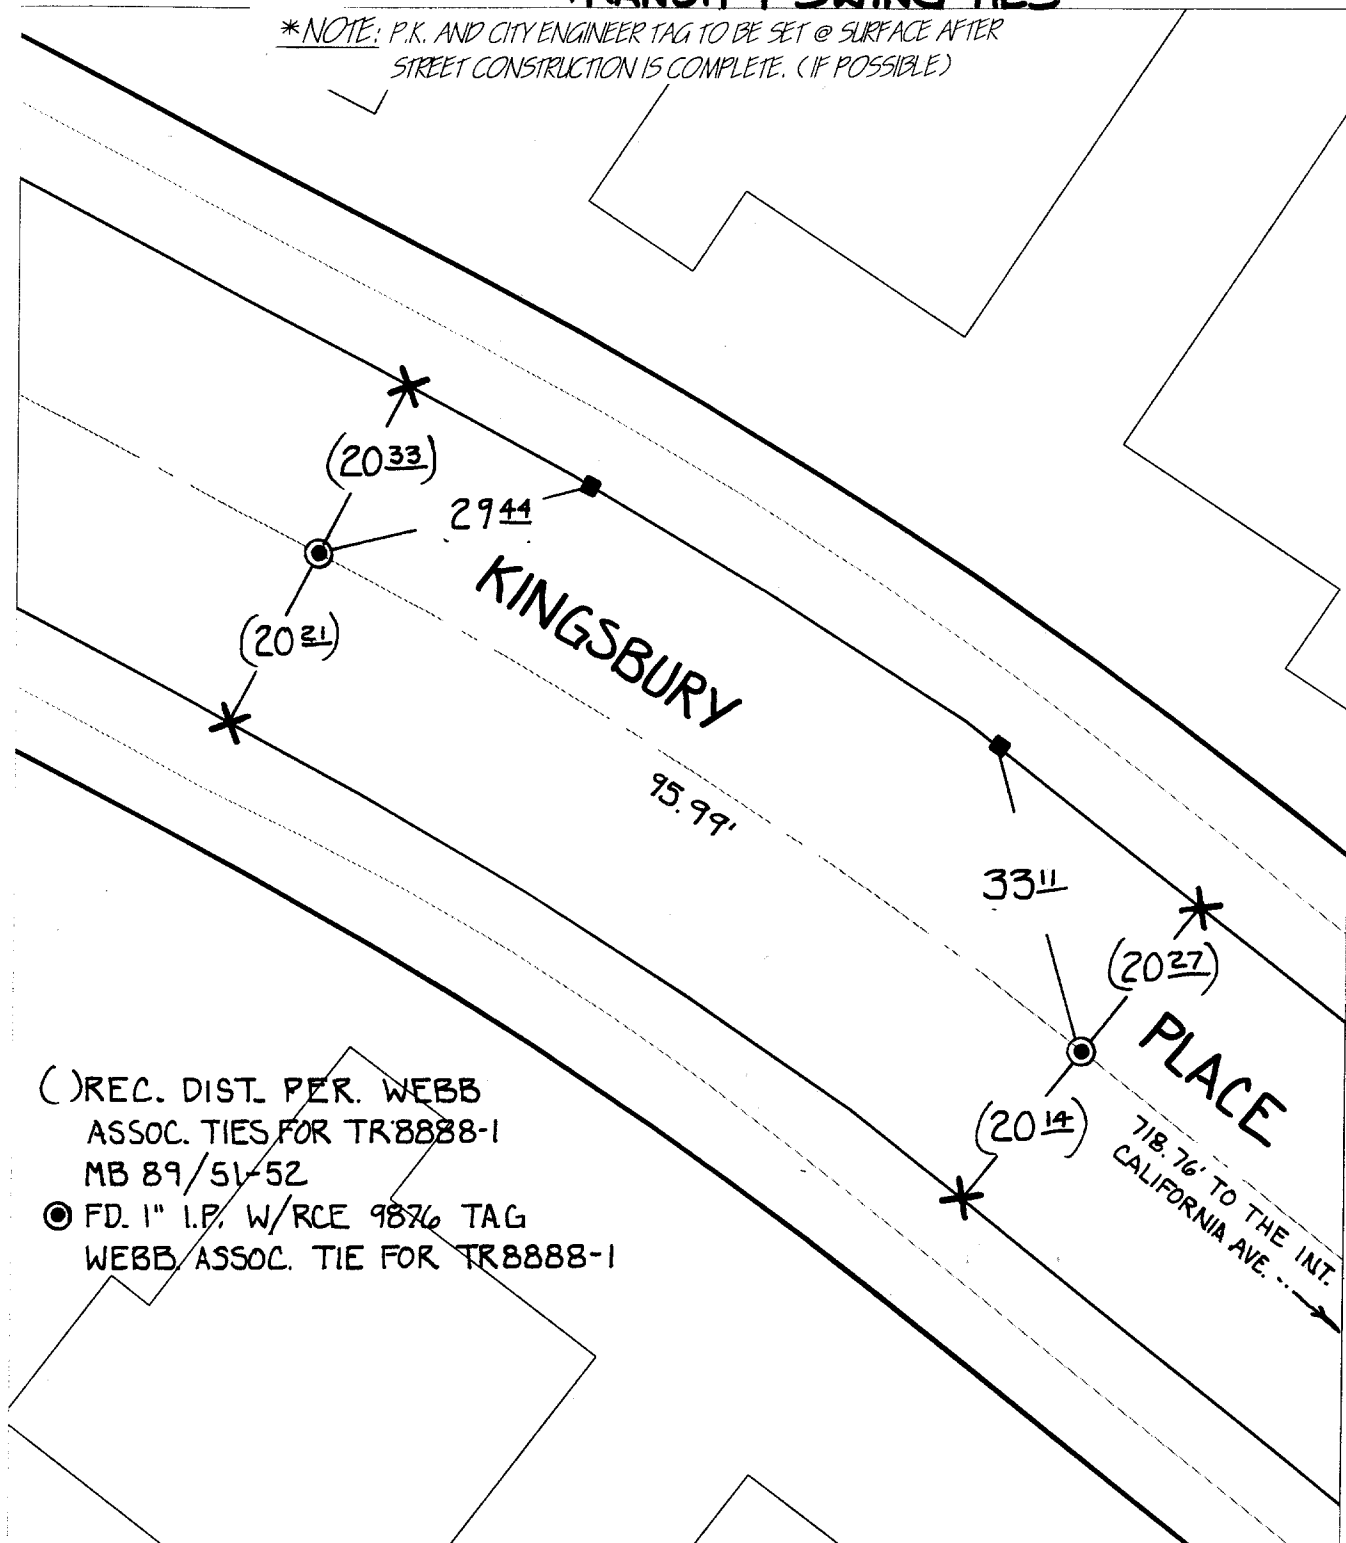
5031. TIF

TRANSIT & SWING TIES

*NOTE: P.K. AND CITY ENGINEER TAG TO BE SET @ SURFACE AFTER STREET CONSTRUCTION IS COMPLETE. (IF POSSIBLE)

Street:

KINGSBURY PLACE

X-Street: NW OF CALIFORNIA AV.
OFFICIAL USE ONLY

() REC. DIST. PER. WEBB
ASSOC. TIES FOR TR8888-1
MB 89/51-52
● FD. 1" I.P. W/RCE 9876 TAG
WEBB ASSOC. TIE FOR TR8888-1

× FD. Ramset Nail on T/C
■ FD. "C" Nail on T/C

● FD. LD. & TK. on T/C
○ Set LD. & TK. on T/C

Scale: 1" = 20'

Date: 01/08/00

Drawn by: SURVEY

W.O.:

F.B.:

OFFICIAL TIE PLAT

CITY OF RIVERSIDE

These ties are for the purpose of perpetuating the found monumentation. No claim is made as to the relationship of the points or lines shown hereon to true boundary locations.



Sheet 1 of 1

File No.: